


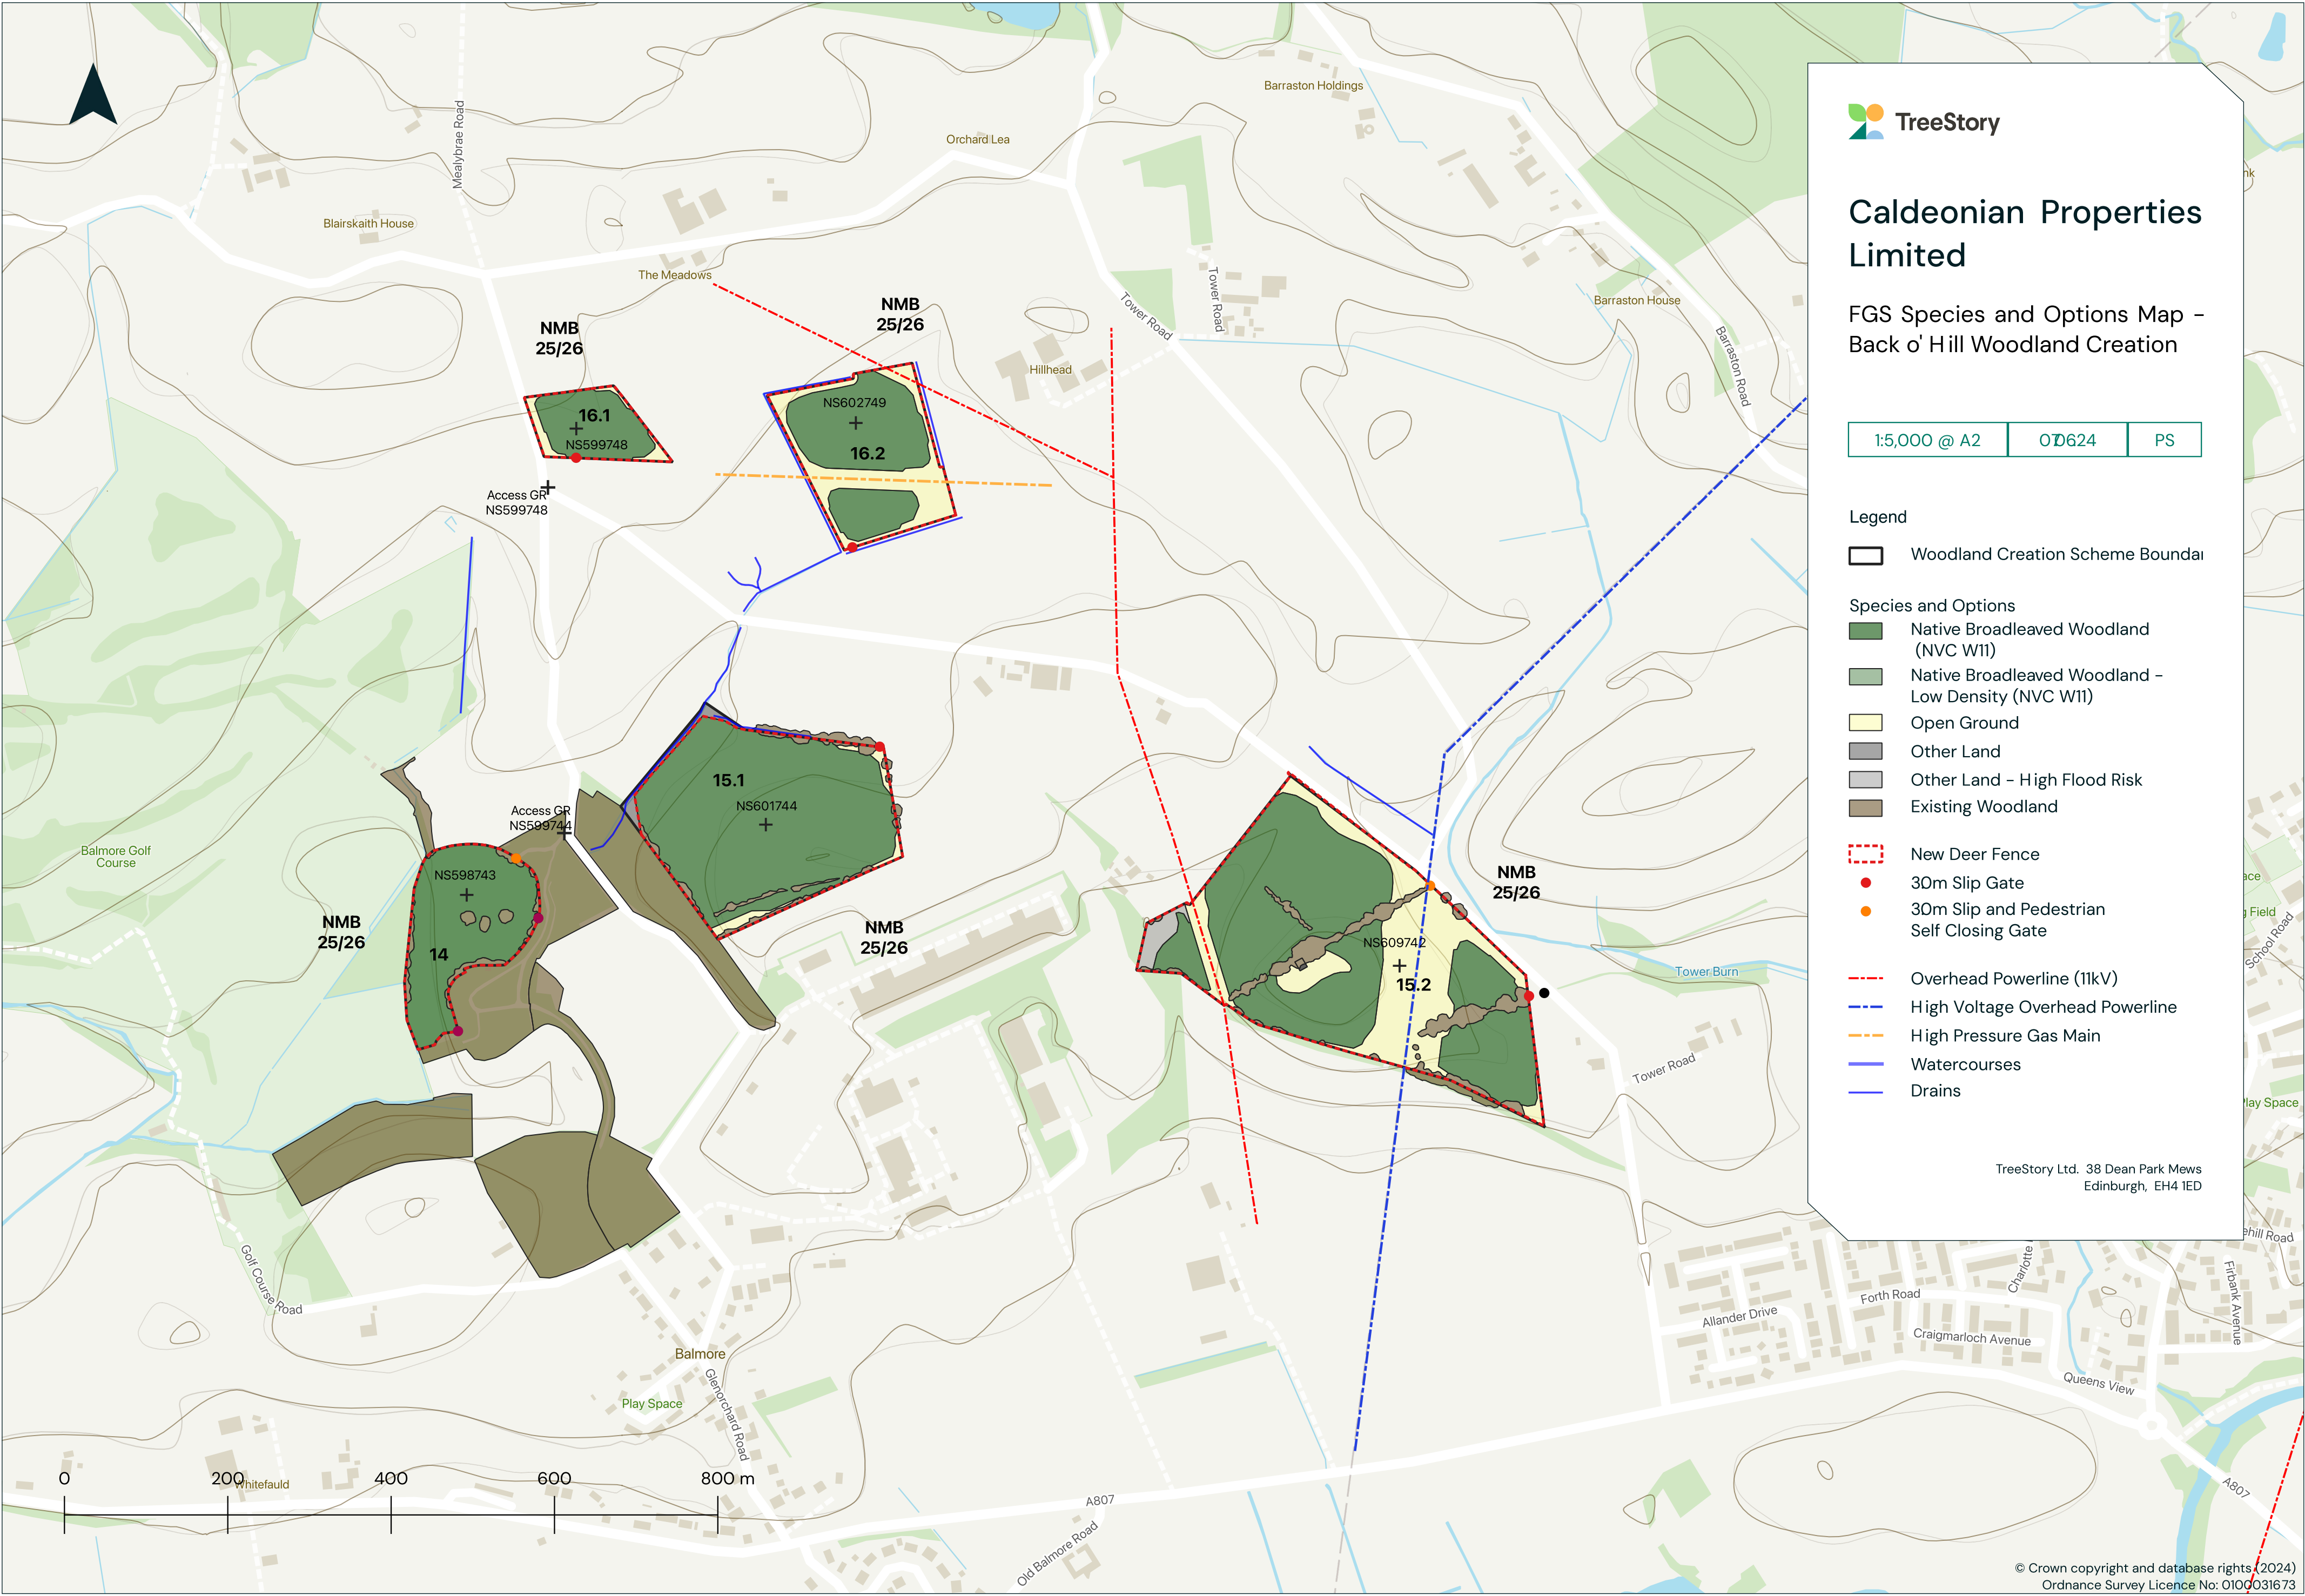

Caldeonian Properties Limited

FGS Species and Options Map -
Back o' Hill Woodland Creation

1:5,000 @ A2	OD624	PS
--------------	-------	----

- Legend
- Woodland Creation Scheme Boundaries
 - Species and Options
 - Native Broadleaved Woodland (NVC W11)
 - Native Broadleaved Woodland - Low Density (NVC W11)
 - Open Ground
 - Other Land
 - Other Land - High Flood Risk
 - Existing Woodland
 - New Deer Fence
 - 30m Slip Gate
 - 30m Slip and Pedestrian Self Closing Gate
 - Overhead Powerline (11kV)
 - High Voltage Overhead Powerline
 - High Pressure Gas Main
 - Watercourses
 - Drains

TreeStory Ltd. 38 Dean Park Mews
Edinburgh, EH4 1ED